

No.5

No.4

No.3

No.2

No.1

Ridge level @109.05


2.36m Ceiling height

First Floor level


2.36m Ceiling height

Ground Floor level 100.65

Ground level @ 100.45

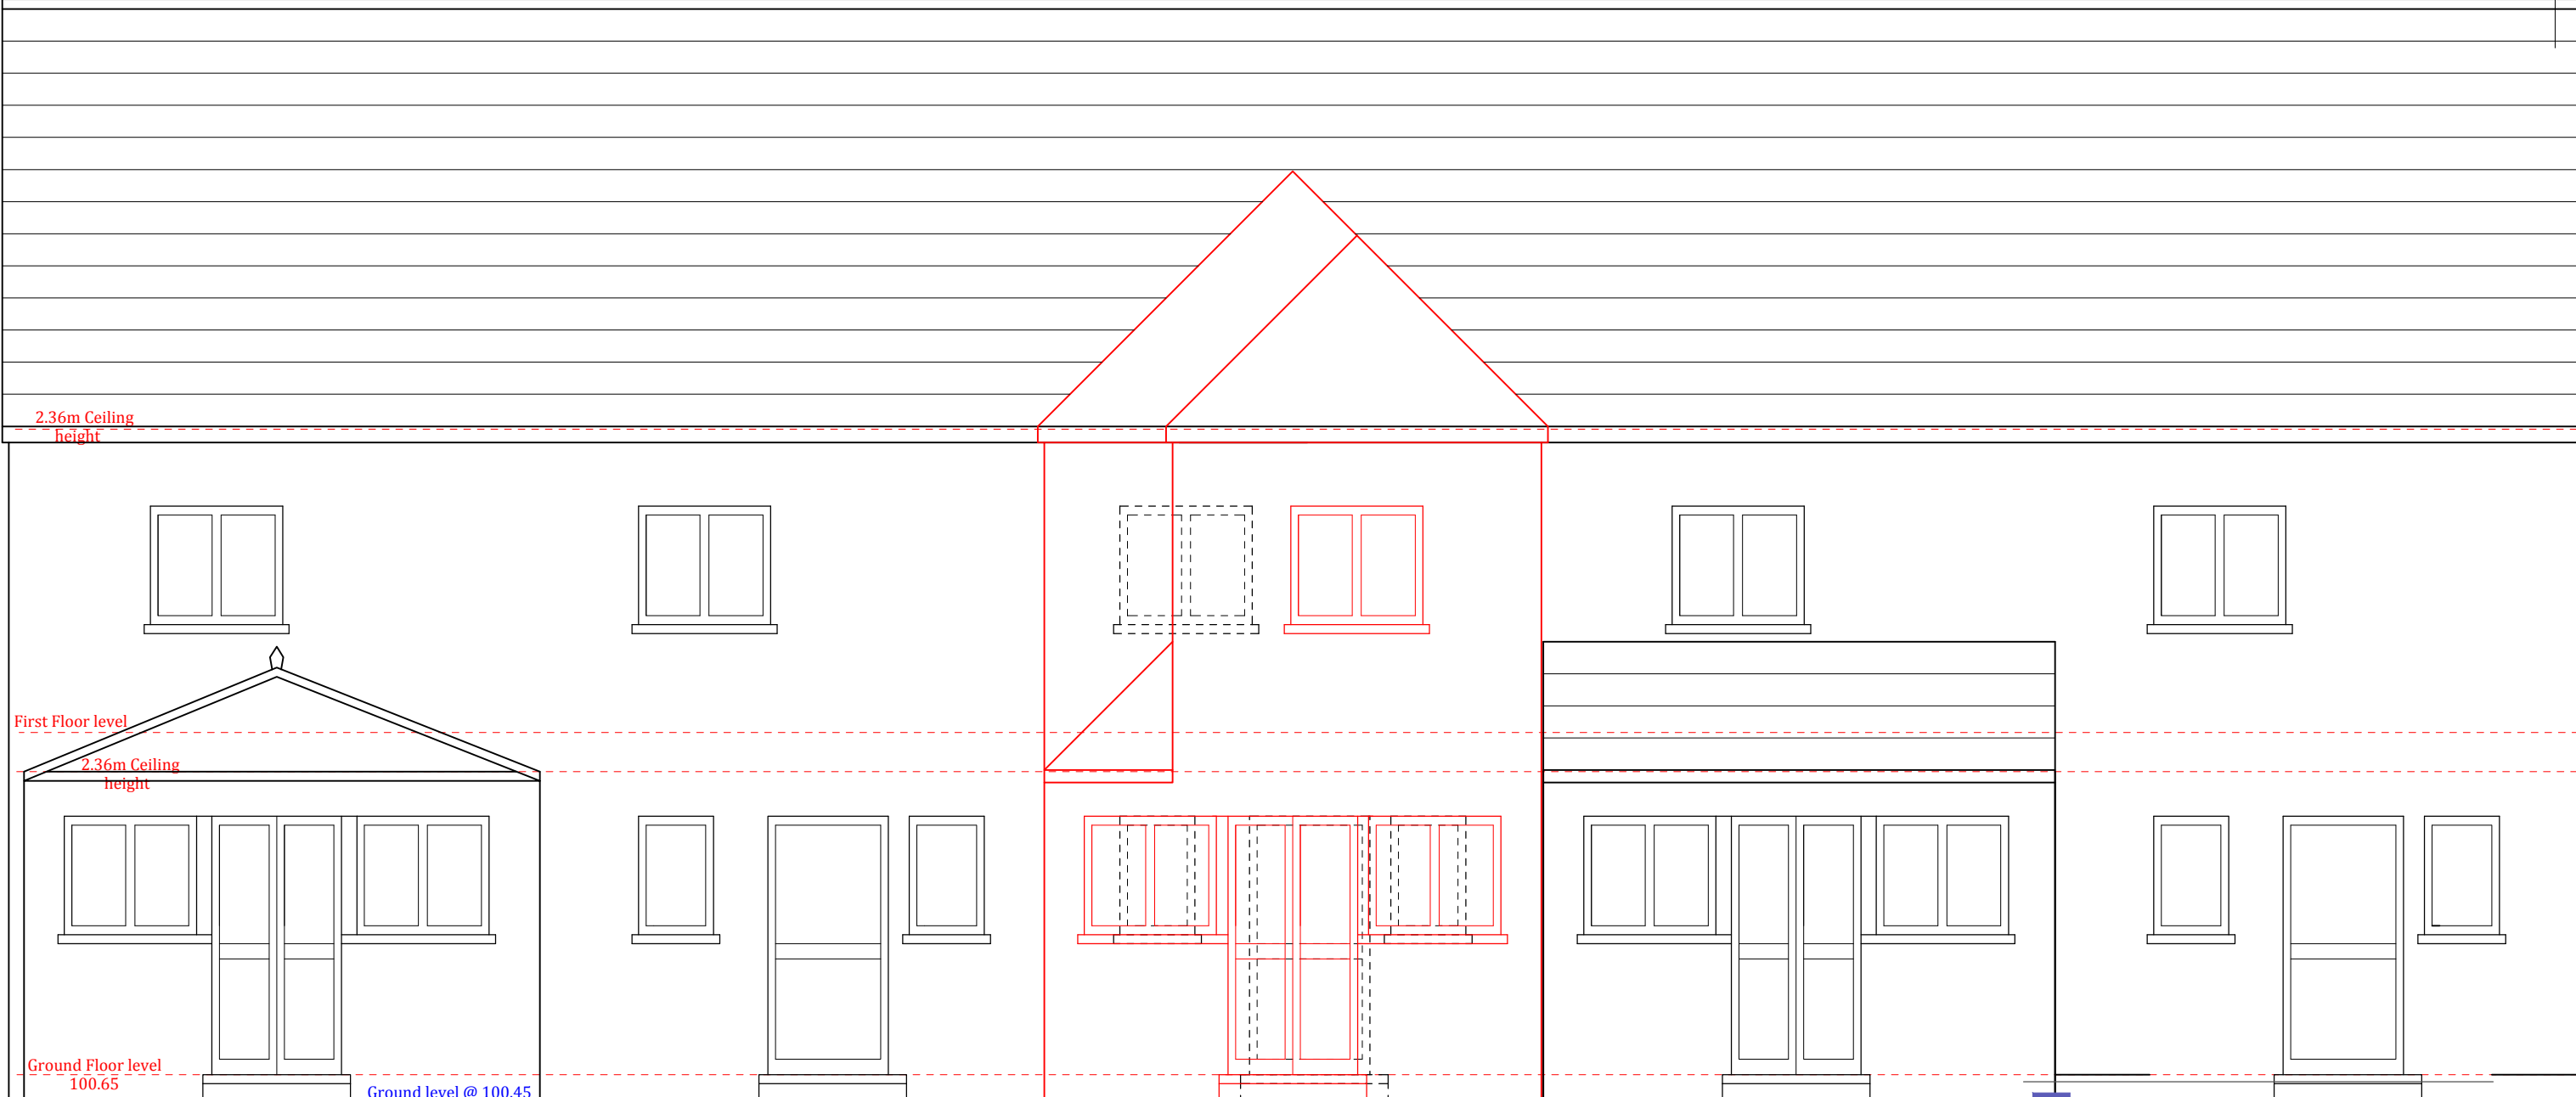

### WESTERN REAR ELEVATION

 

Scale 1:50

**AB Planning & Development Limited**

14 Raleigh Crescent, Witney, Oxfordshire, OX28 5FD  
T: +44(0)1993 359 457 E: info@abplanninganddevelopment.co.uk  
M: +44(0)7720 979 630 W: www.abplanninganddevelopment.co.uk

Client:

Mr & Mrs Mellor

Project:

Proposed single-storey side/rear extension to create ground-floor Wet Room, at 'Woodvale', Shepherd's Green, Henley-on-Thames.

Title:

Northwest Side Elevations

Status: Application Submission to SODC

Date: December 2013

Scale: 1:50 @ A3

Checked by: AKB	Job no. ABM001	Dwg.no. 400-01	Rev. -
--------------------	-------------------	-------------------	-----------