



New brick internal wall constructed off concrete foundation slab inside retained outer walls on NW, NE and SE sides and new full-length double glazed units filling each of the SW frontage five cart-shed bays

Proposed Ground Floor Plan of Annexe Conversion

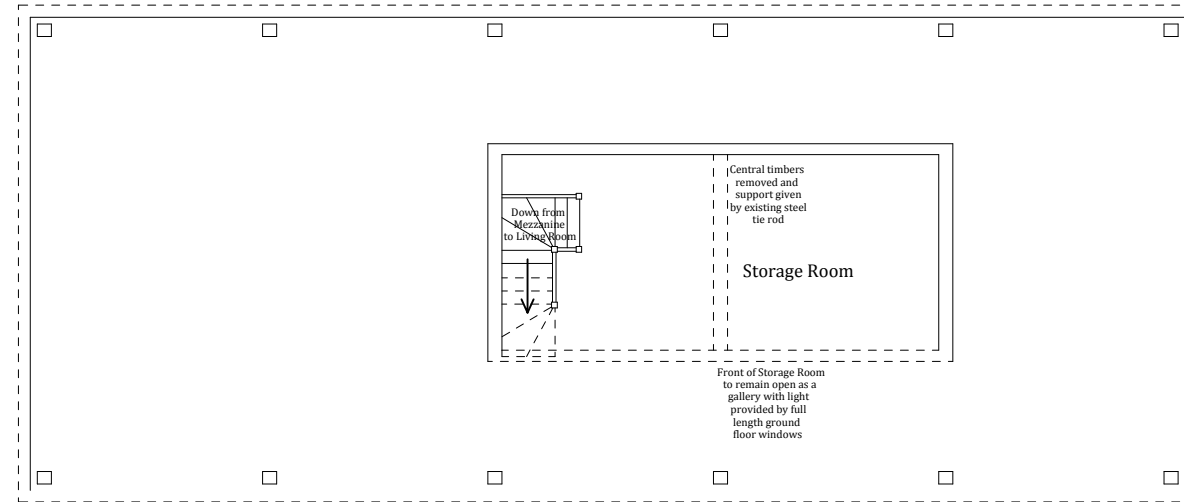

Proposed Mezzanine First Floor Plan of Annexe Conversion

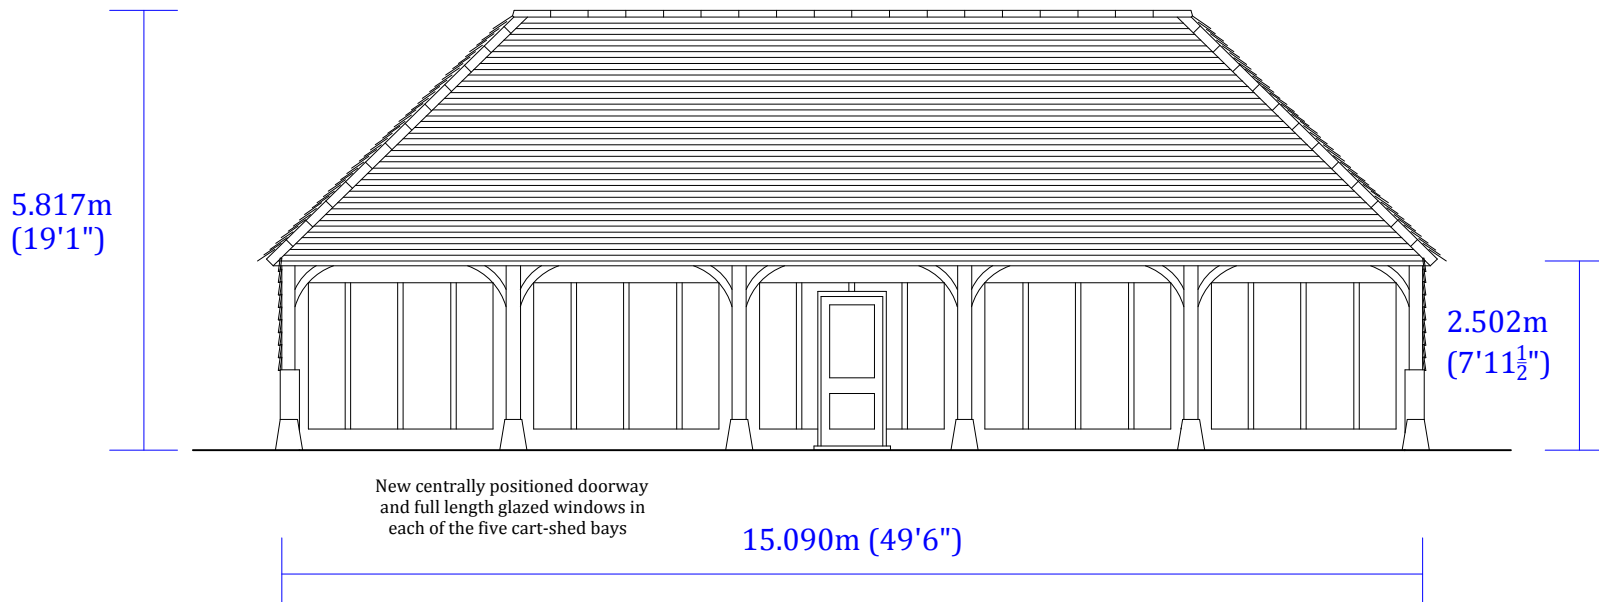

Proposed South-Western Front Elevation

Revisions: Description: Revisions Date:

Notes: This drawing is not to be used for setting out. All dimensions to be checked on site and any discrepancies, ambiguities and/or omissions between this drawing and information given elsewhere must be reported to AB Planning & Development Ltd. If in doubt, ask.

AB Planning & Development Limited

14 Raleigh Crescent, Witney, Oxfordshire, OX28 5FD
 T: +44(0)1993 359 457 E: info@abplanninganddevelopment.co.uk
 M: +44(0)7720 979 630 W: www.abplanninganddevelopment.co.uk

Client

Mr Stuart Clark

Project

Retrospective consent for restoration of a 5-bay Cart Shed garage block and then its subsequent conversion to a 1-bed annexe to New House Farm, Dutchlands Farm, Aylesbury Road, Great Missenden, Bucks, HP16 9LS

Title

Proposed Conversion Drawings

Status: Application Submission to AVDC

Date: May 2012

Scale: 1:100 @ A3

Checked by:	Job no.	Dwg.no.	Rev.
AKB	ABC0003	400-02	-