


Northern Side Elevation towards A422

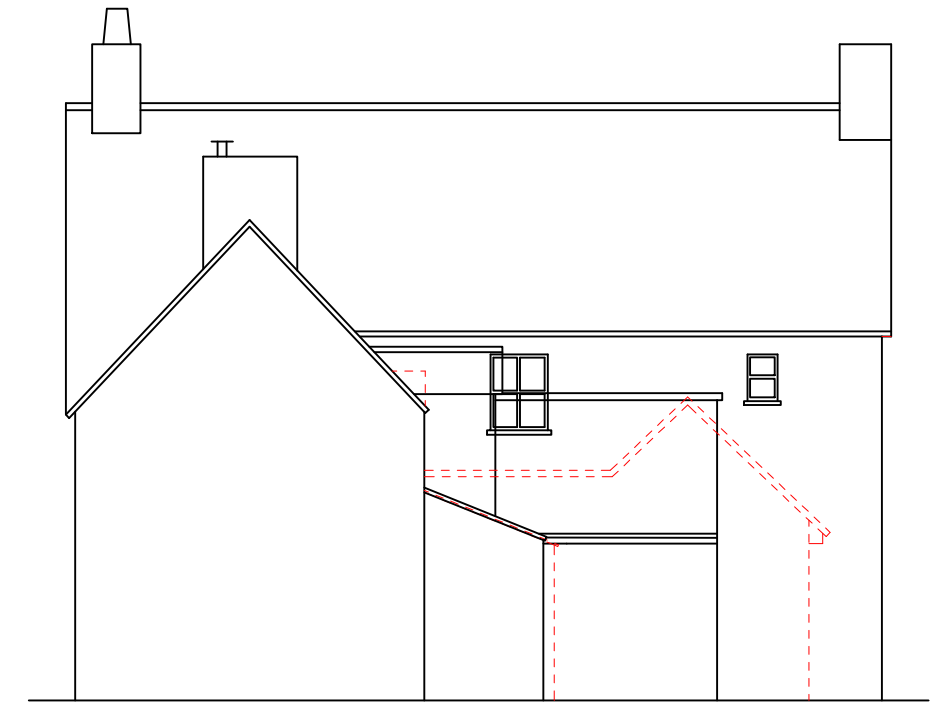

Eastern Sectional View through Porch Extension & Lean-to

Revisions:	Description:	Revisions Date:
A	Client amendments added	21.10.11
B	Dormer windows added	26.10.11
C	Revised porch added	04.11.11
D	Porch windows added	10.11.11
E	Eaves revised	21.11.11
F	Reduced size extensions	14.01.12

Notes: This drawing is not to be used for setting out. All dimensions to be checked on site and any discrepancies, ambiguities and/or omissions between this drawing and information given elsewhere must be reported to AB Planning & Development Ltd. If in doubt, ask.

AB Planning & Development Limited

46A Common Road, North Leigh, Witney, Oxfordshire, OX29 6RB
 T&F: +44(0)1993 880 680 E: andy@abplanninganddevelopment.co.uk
 M: +44(0)7720 979 630 W: www.abplanninganddevelopment.co.uk

Client
John Latimer


Project
 The Reindeer Inn, Main Street, Westbury, Nr Brackley, Northants, NN13 5JR - Change of Use to Private Dwelling House with Granny Annexe Extension

Title
Proposed Northern & Southern Side Elevations & Eastern Sectional View

Status: Revised Application Submission

Date: February 2012 Scale: 1:100 @ A3

Checked by:	Job no.	Dwg.no.	Rev.
AKB	ABL0001	400-04	F

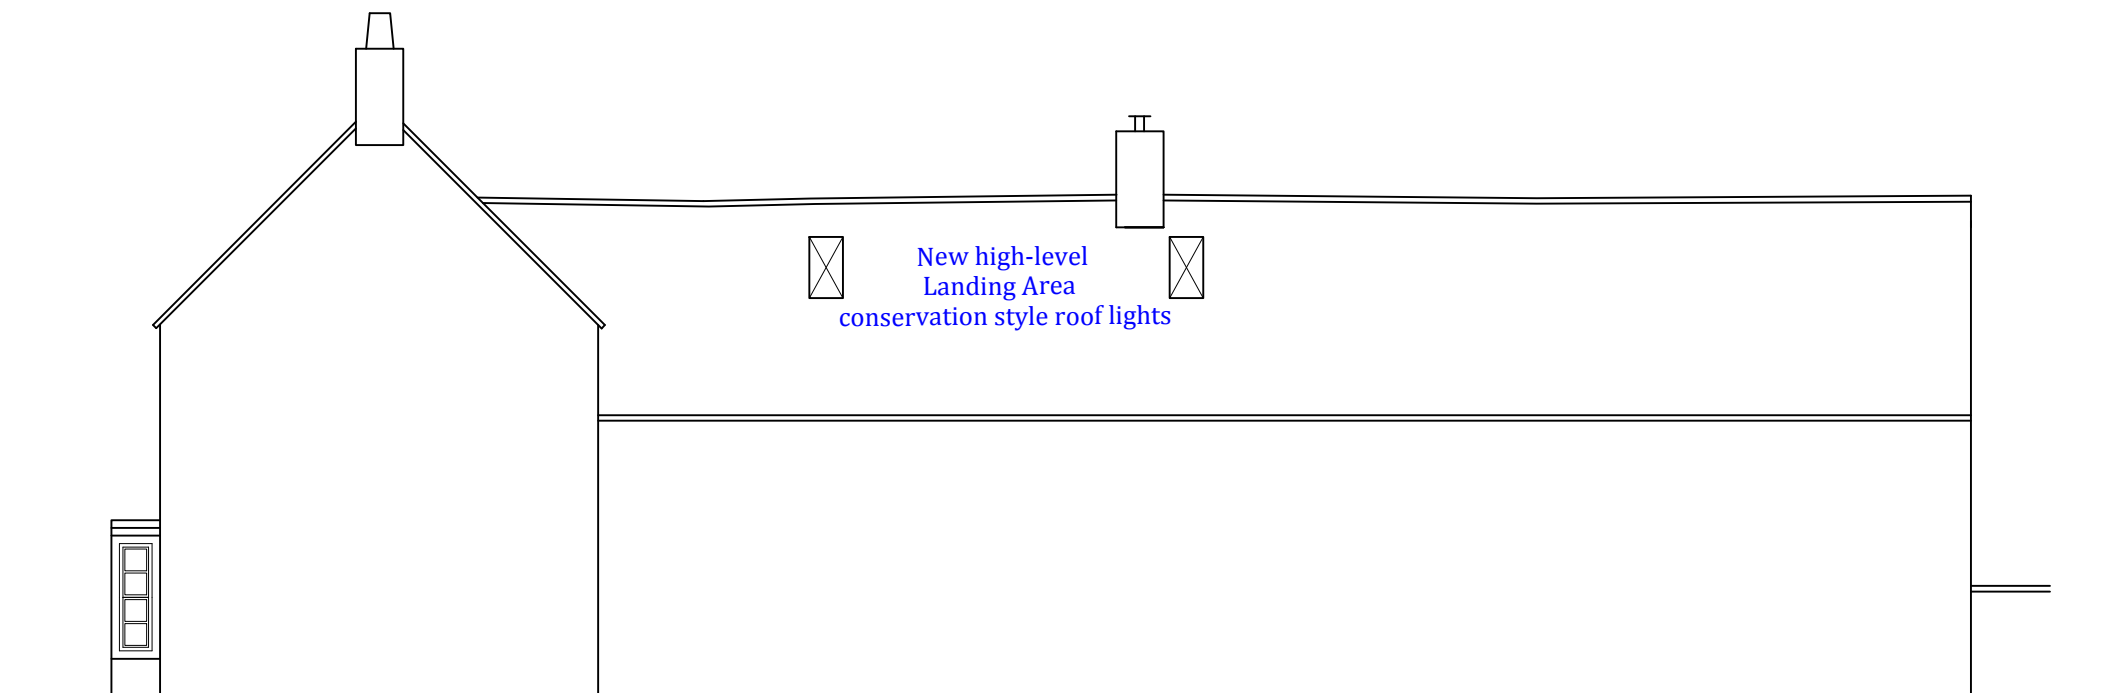

Southern Side Elevation
 (Elevation unchanged except for the roof lights)